
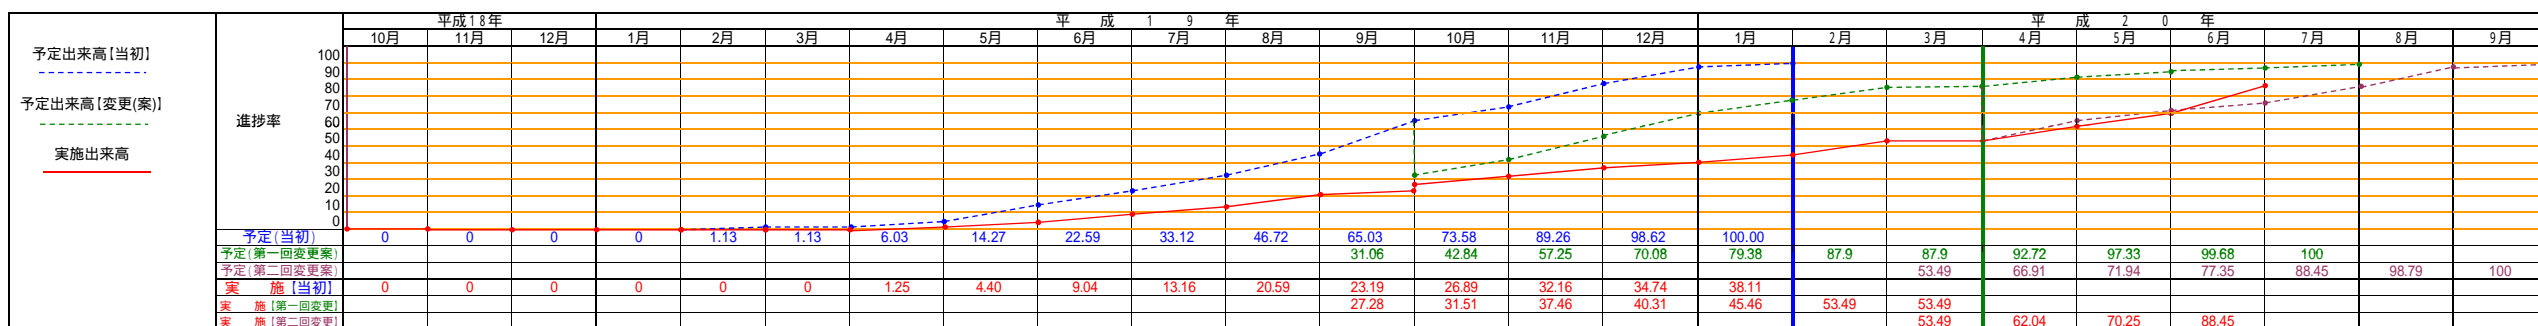


月間工程表 (8月)

工事名: 梅島舗装修繕工事

工期 <当初> 平成18年10月03日から平成20年01月31日まで
<変更(案)> 平成18年10月03日から平成20年09月30日まで

請負者 大林道路株式会社 関東支店
現場代理人 多田 寛

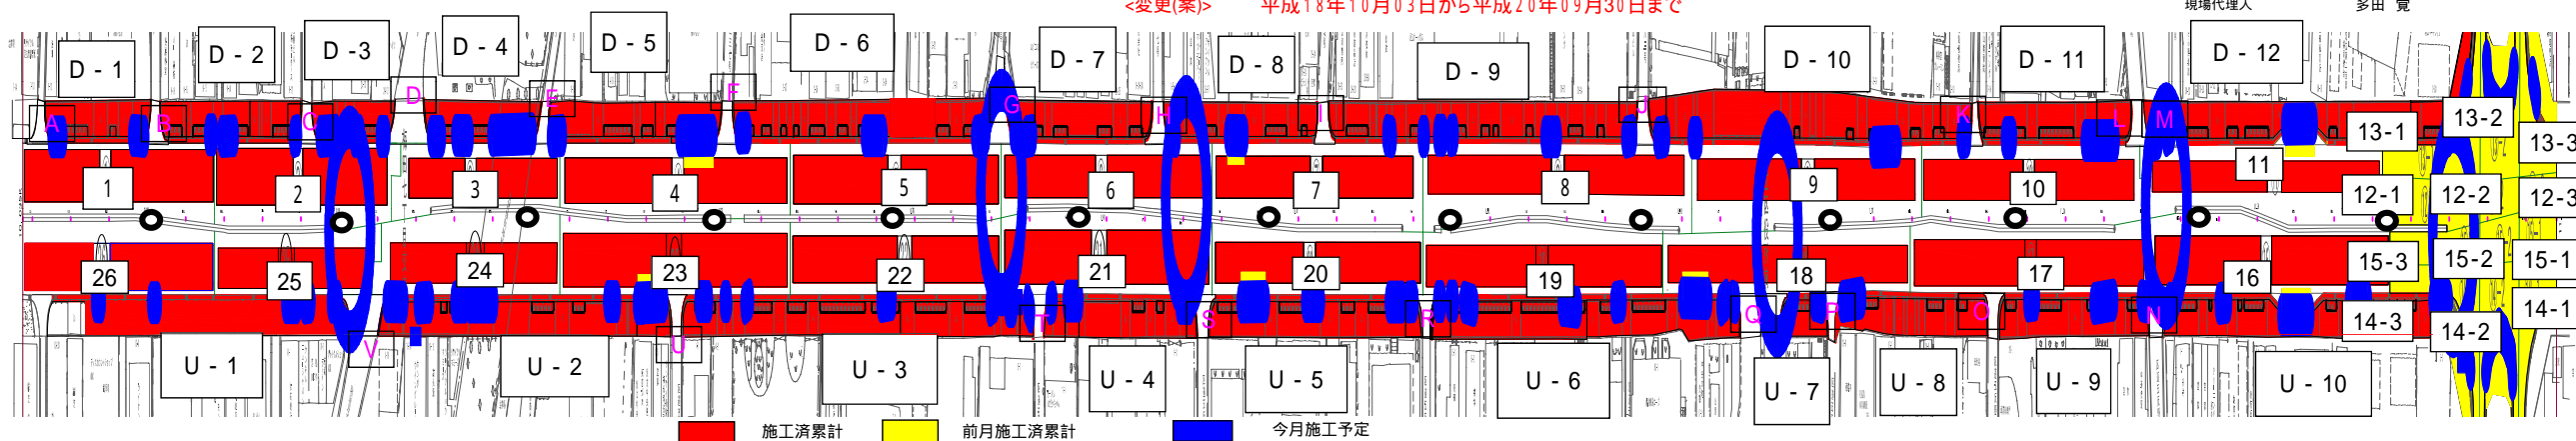

費目・工種	種別	細別	規格	単位	全体数量	施工済数量	今月予定数量	進捗率	平成19年																															備考		
									1月	2月	3月	4月	5月	6月	7月	8月	9月	10月	11月	12月	1月	2月	3月	4月	5月	6月	7月	8月	9月	10月	11月	12月	1月	2月	3月	4月	5月	6月	7月		8月	9月
道路修繕	舗装修繕工	単道打換工	舗装版切断 切削オーバーレイ 表層工	式 m m2	1 55 21,010	1 55 21,010	0 0 0	0.00% 100.33% 97.83%																																		
歩道修繕	歩道打換工	支道打換(1)	作業延長20m未満	m2	660	684	0	103.64%																																		
		支道打換(2)	作業延長20m以上	m2	240	158	0	65.83%																																		
		歩道打換(1)	一般部 透水型	m2	5,530	5,520	2,760	99.82%	完	補修有																																
		歩道打換(2)	点字部 透水型	m2	730	661	330	90.55%	完	補修有																																
		歩道打換(3)	蓋上部	m2	45	25	20	55.56%	完	補修有																																
		切下げ修理(1)	WB-1	m2	327	260	130	79.51%	完	補修有																																
排水工	排水工	切下げ修理(2)	WB-2	m2	1,560	1,650	825	105.77%	完	補修有																																
		切下げ修理(3)	WB-3	m2	234	190	95	81.20%	完	補修有																																
		街渠樹修理	箇所	110	111	0	100.91%	完	清掃																																	
		街渠修理(1)	一般部 フレキャスト	m	1,533	1,602	0	104.50%	完																																	
		街渠修理(2)	切下げ部 フレキャスト WB-1.2	m	522	422	0	80.84%	完																																	
		街渠修理(3)	切下げ部 フレキャスト WB-3	m	49	32	0	65.31%	完																																	
舗工	舗工	街渠修理(4)	横断歩道部 フレキャスト	m	38	58	0	152.63%	完																																	
		街渠修理(5)	交差点部 現場打ち	m	49	25	49	51.02%	完																																	
		街渠修理(6)	交差点部 現場打ち	m	79	63	79	79.75%	完																																	
		バス停工	式	1	1	0	0.00%	完																																		
		すり付け舗装	m2	307	272	0	88.60%	完																																		
		舗装止めブロック修理	式	1	1	0	100.00%	完																																		
		中央分離帯修理	m	2,440	600	0	24.59%	完																																		
		縁石修理	m	1,028	1,053	0	102.43%	済																																		
		植樹帯修理	式	328	287	0	87.50%	完	補修有																																	
		横断防止柵撤去	m	1	1	0	100.00%	完																																		
		横断防止柵設置	m	1,315	800	0	60.84%	完																																		
		横断抑止柵撤去	m	1,315	0	400	0.00%	完																																		
		横断抑止柵設置	m	236	237	0	100.42%	済																																		
		トドレ柵撤去	m	236	237	0	100.42%	済																																		
		トドレ柵設置	m	124	0	0	0.00%	完																																		
		ガードパイプ設置	m	124	0	60	0.00%	完																																		
		遮音壁撤去-再設置(1)	2層	m	185	200	0	108.11%	済																																	
		遮音壁撤去-再設置(2)	1層	m	606	600	0	99.01%	済																																	
		距離標設置(1)	百米標	箇所	24	0	24	0.00%	完																																	
		距離標設置(2)	千米標	箇所	2	0	2	0.00%	完																																	
		管理銘板設置	箇所	14	0	28	0.00%	完																																		
		施設工	箇所	28	0	41	0.00%	完																																		
		発生品運搬	式	1	0.7	0	0.00%	完																																		
		残土二次運搬	式	1	0	0.5	0.00%	完																																		
		植栽撤去	式	1	1	0	100.00%	完																																		
		表面強化工	式	1	1	0	100.00%	完																																		
マンホー調整	式	1	0	0	40.00%	完																																				
街灯移設	基	1	0	0	0.00%	完																																				
案内標識移設	基	2	2	0	100.00%	完																																				
区道部修理	式	1	1	0	100.00%	完	補修有																																			
機能補償	式	1	0	1	0.00%	完																																				
区画線設置工	式	1	1	0	0.00%	完																																				
実線セパ	実線セパ	W=15cm	m	3,660	3,000	700	81.97%	完																																		
		W=30cm	m	190	150	40	78.95%	完																																		
		W=15cm	式	1,860	1,500	400	80.65%	完																																		
		W=15cm	m	1,270	1,000	300	78.74%	完																																		
		矢印・記号・文字	m	1,260	1,000	300	79.37%	完																																		
直接工事費	式	1	
企業工事	

夕メ廻り全般

夏期休暇 現場休工 (8/9 ~ 8/17)

共同溝MH

共同溝点検孔

東電合同

梅島陸橋交差点