
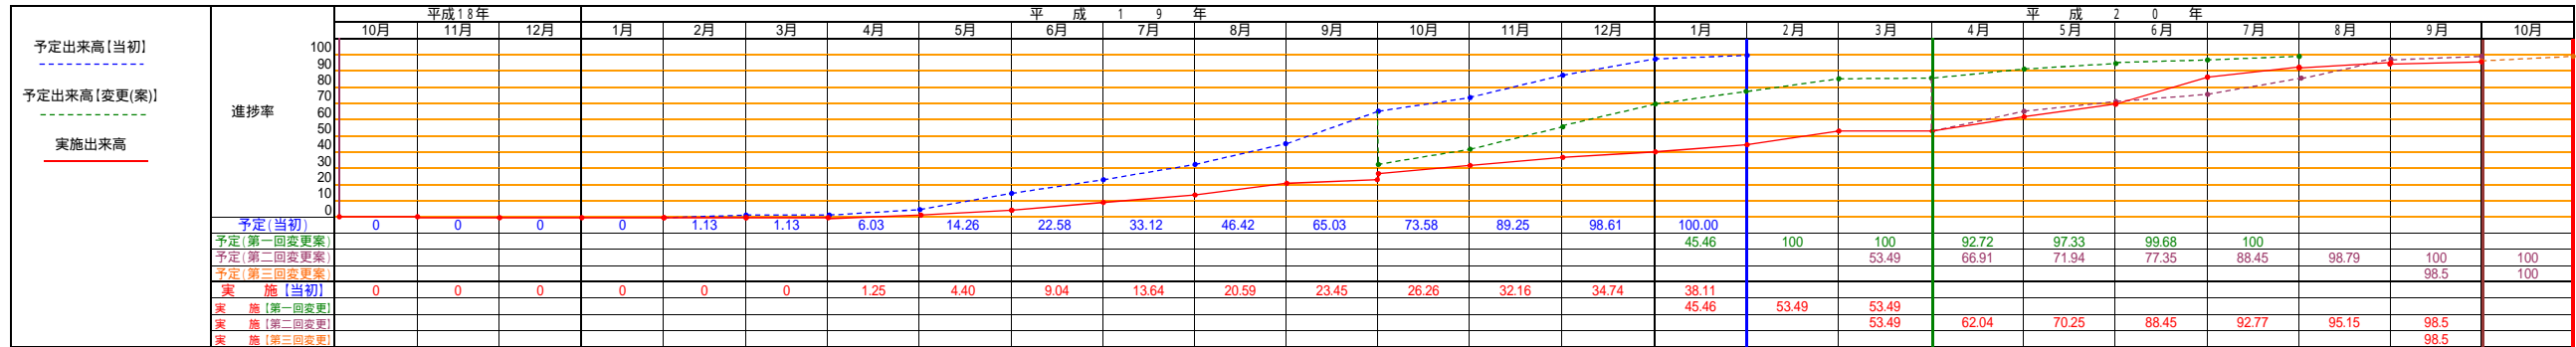


月間工程表 (10月)

工事件名 : 梅島舗装修繕工事

工期 <当初> 平成18年10月03日から平成20年01月31日まで
 <変更> 平成18年10月03日から平成20年10月31日まで

請負者 大林道路株式会社 関東支店
 現場代理人 多田 覚

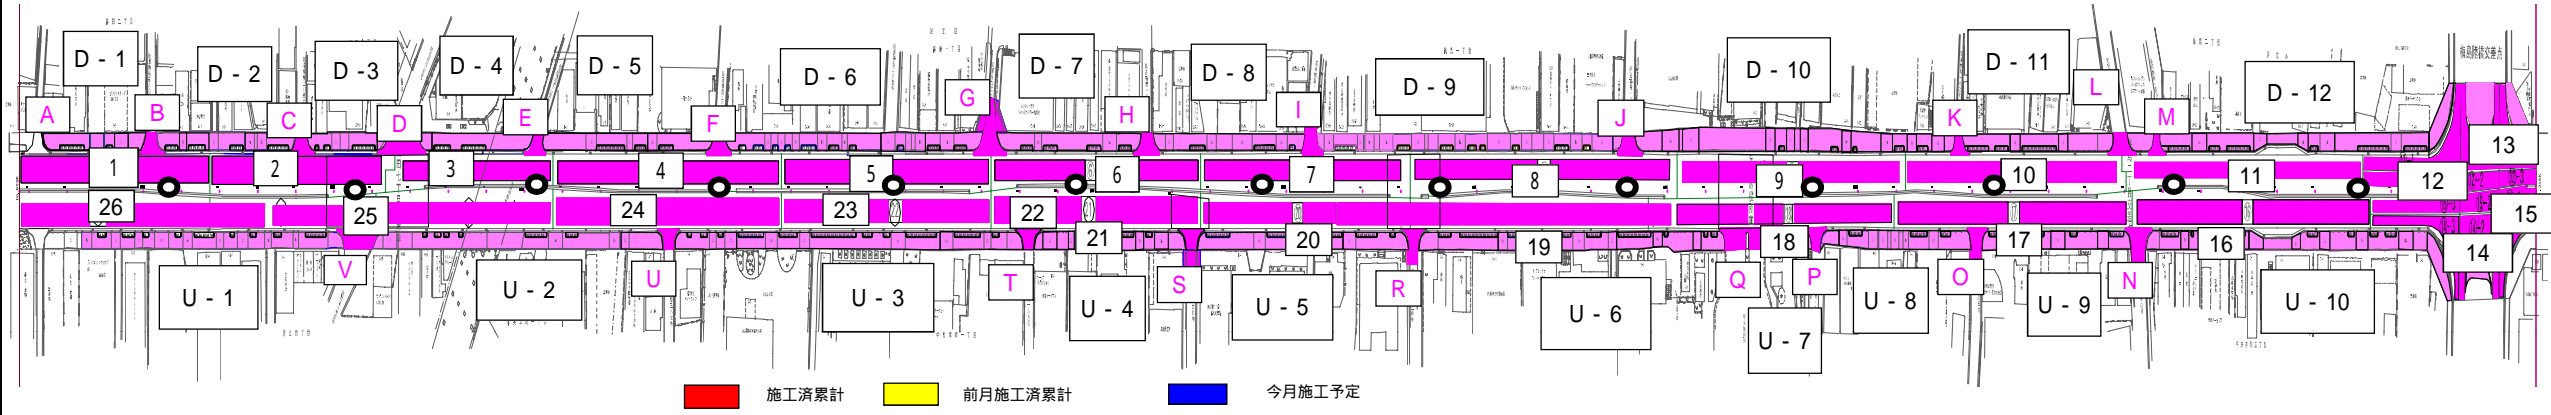

費目・工種	種別	細別	規格	単位	全体数量	施工済数量	今月予定数量	進捗率	備考	日																														
										1	2	3	4	5	6	7	8	9	10	11	12	13	14	15	16	17	18	19	20	21	22	23	24	25	26	27	28	29	30	31
道路修繕	舗装修繕工	車道打換工		式	1																																			
		舗装版切断	t=20cm以下	m	55	55	0	0.00%	完																															
		切削オーバーレイ		m2	21,010	21,080	0	100.33%	完																															
		表層工		m2	21,010	20,554	0	97.83%	完																															
		支道打換(1)	作業延長20m未満	m2	660	684	0	103.64%	完																															
		支道打換(2)	作業延長20m以上	m2	240	158	0	65.83%	完																															
		歩道打換工		式	1																																			
		歩道打換(1)	一般部 透水型	m2	5,530	5,520	2,760	99.82%	完 補修有																															
		歩道打換(2)	点字部 透水型	m2	730	661	330	90.55%	完 補修有																															
		歩道打換(3)	蓋上部	m2	45	25	20	55.56%	完 補修有																															
		切下げ修理(1)	WB-1	m2	327	260	130	79.51%	完 補修有																															
		切下げ修理(2)	WB-2	m2	1,560	1,650	825	105.77%	完 補修有																															
		切下げ修理(3)	WB-3	m2	234	190	95	81.20%	完 補修有																															
		排水工		式	1																																			
		街渠側修理		箇所	110	111	0	100.91%	完 清掃																															
		街渠修理(1)	一般部 フレキスト	m	1,533	1,602	0	104.50%	完																															
		街渠修理(2)	切下げ部 フレキスト WB-1,2	m	522	422	0	80.84%	完																															
		街渠修理(3)	切下げ部 フレキスト WB-3	m	49	32	0	65.31%	完																															
		街渠修理(4)	横断歩道部 フレキスト	m	38	58	0	152.63%	完																															
		街渠修理(5)	交差点部 現場打ち	m	49	25	49	51.02%	完																															
		街渠修理(6)	交差点部 現場打ち	m	79	63	79	79.75%	完																															
		舗工		式	1																																			
		バス停工		m2	307	272	0	88.60%	完																															
		すり付け舗装		式	1	1	0	100.00%	完																															
		舗装止め口修繕		m	2,440	600	0	24.59%	完																															
		中央分離帯修繕		m	1,028	1,053	0	102.43%	完																															
		縁石修繕		m	328	287	0	87.50%	完 補修有																															
		植樹帯修繕		式	1	1	0	100.00%	完																															
		横断防止柵撤去		m	1,315	800	0	60.84%	完																															
		横断防止柵設置		m	1,315	300	150	22.81%	済																															
		横断抑止柵撤去		m	236	237	0	100.42%	済																															
		横断抑止柵設置		m	236	237	0	100.42%	済																															
		ガードレール撤去		m	124	0	0	0.00%	完																															
		ガードレール設置		m	124	0	60	0.00%	済																															
		遮音壁撤去・再設置(1)	2層	m	185	200	0	108.11%	済																															
		遮音壁撤去・再設置(2)	1層	m	606	600	0	99.01%	済																															
		距離標設置(1)	百米標	箇所	24	12	24	50.00%	済																															
		距離標設置(2)	千米標	箇所	2	0	2	0.00%	済																															
		管理銘板設置		箇所	14	0	28	0.00%	済																															
		施工		箇所	28	0	41	0.00%	済																															
		発生品運搬		式	1	1	0	0.00%	完																															
		残土二次運搬		式	1	1	0	0.00%	完																															
		植栽撤去		式	1	1	0	100.00%	完																															
		表面強化工		式	1	1	0	100.00%	完																															
		ワコーレ調整		式	1	1	0	100.00%	完																															
		街灯移設		基	1	0	0	0.00%	完																															
		案内標識移設		基	2	2	0	100.00%	完																															
		境界杭設置		箇所	11	0	11	0.00%	済																															
		区道部修繕		式	1	1	0	100.00%	完																															
		機能補償		式	1	1	0	100.00%	完																															
		点字シート設置		m	82	50	32	60.98%	完																															
		車線分離標撤去設置		箇所	12	12	0	100.00%	完																															
		区画線設置工		式	1																																			
		実線・セアラ	W=15cm	m	3,660	3,000	700	81.97%	完																															
		実線・セアラ	W=30cm	m	190	150	40	78.95%	完																															
		セアラ	W=15cm	式	1,860	1,500	400	80.65%	完																															
		破線	W=15cm	m	1,270	1,000	300	78.74%	完																															
		矢印・記号・文字	W=15cm換算	m	1,260	1,000	300	79.37%	完																															
		直接工事費		式	1																																			
		企業工事																																						

工期終了

地権者立会のもと境界杭設置

実働日

要聞作業
夜間作業

各所補修関係

下検査・清掃関係

舗工補修共